


LLOYD HUNT
architect

705 466 3111
lloyd@lloydhuntarchitect.com
21 Station Street, Glen Huron
Ontario, L0M 1L0, Canada

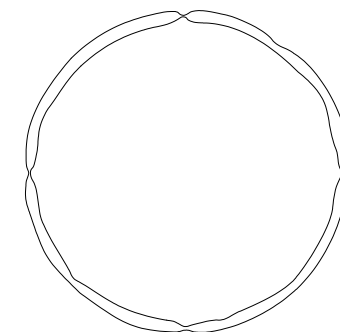

1
A05 NORTH ELEVATION
Scale: 1/16" = 1'-0"



2
A05 SOUTH ELEVATION
Scale: 1/16" = 1'-0"

LICENCE BCDN: 4188 PRACTICE BCDN: 2773

THE DRAWINGS ARE THE PROPERTY OF THE ARCHITECT. UNAUTHORIZED USE OF THE DRAWINGS IS PROHIBITED. REPORT ANY DISCOVERY OF ERROR OR DISCREPANCY TO THE ARCHITECT. ALL MEASUREMENTS MUST BE CHECKED ON SITE BY THE CONTRACTOR. USE ONLY THE LATEST REVISED DRAWINGS. DO NOT SCALE DRAWINGS.

SCALE: 1/16" = 1'-0"

DATE: 22.05.31

DRAWN BY: L.H. / E.B.

ISSUE NO. / DATE: ISSUE NO. : 1

1. 22.05.31 SCHEMATIC DESIGN

DRAWING TITLE:
**NORTH & SOUTH
CONDO ELEVATIONS**


PROJECT:

MEAFORD CONDO

COLLINGWOOD STREET
TOWN OF MEAFORD, ON
COUNTY OF GREY



PROJECT NO. : **21.657**

DRAWING NO. : **A-05**

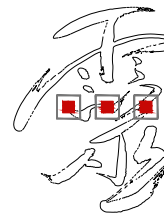


LLOYD HUNT
architect

705 466 3111
lloyd@lloydhuntarchitect.com
21 Station Street, Glen Huron
Ontario, L0M 1L0, Canada

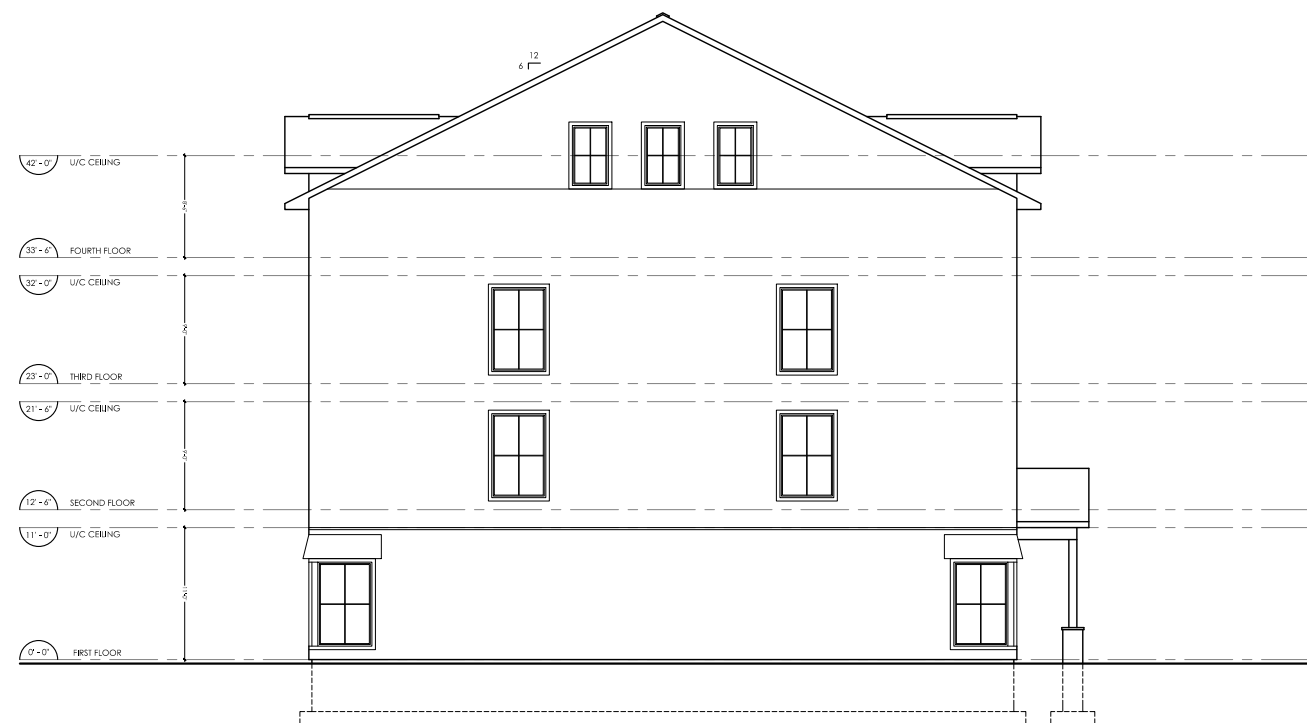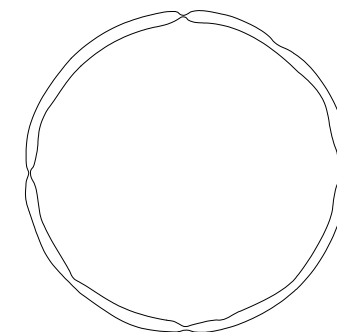

1 EAST ELEVATION
A06 Scale: 1/16" = 1'-0"

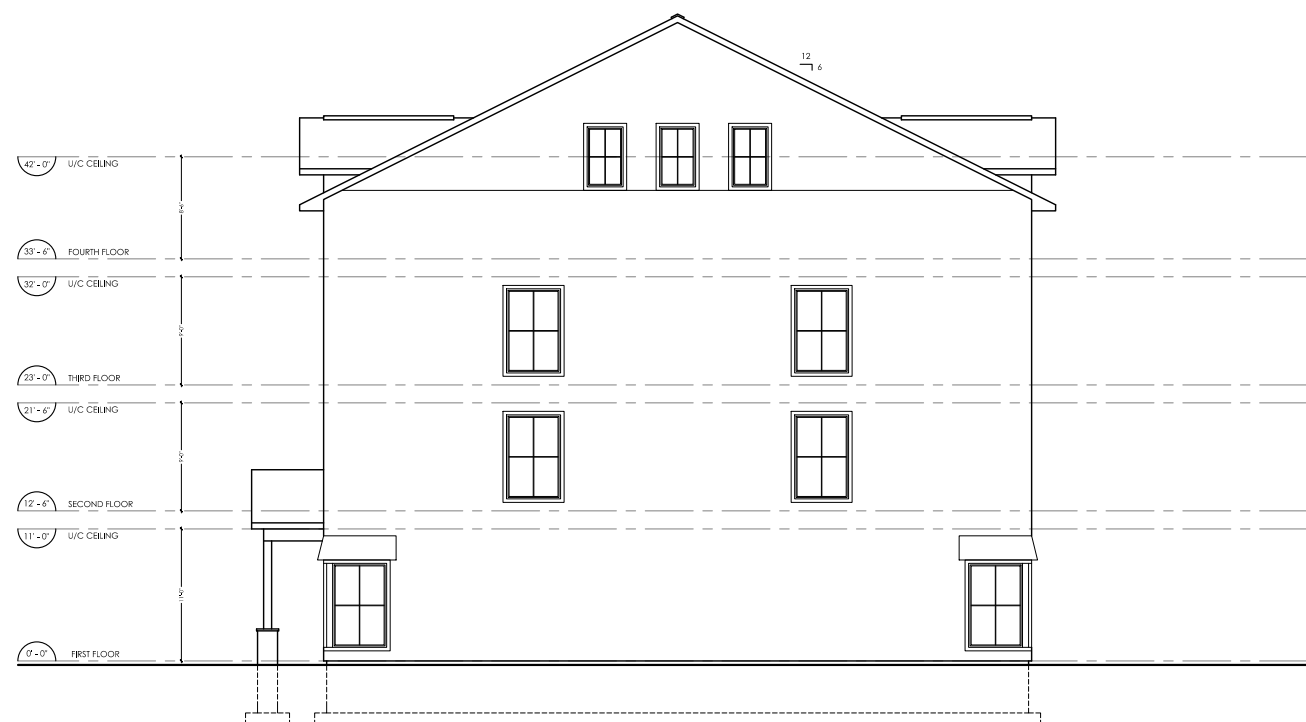

2 WEST ELEVATION
A06 Scale: 1/16" = 1'-0"

LICENCE BCDN: 4188 PRACTICE BCDN: 2773

THE DRAWINGS ARE THE PROPERTY OF THE ARCHITECT. UNAUTHORIZED USE OF THE DRAWINGS IS PROHIBITED. REPORT ANY DISCOVERY OF ERROR OR DISCREPANCY TO THE ARCHITECT. ALL MEASUREMENTS MUST BE CHECKED ON SITE BY THE CONTRACTOR. USE ONLY THE LATEST REVISED DRAWINGS. DO NOT SCALE DRAWINGS.

SCALE: 1/16" = 1'-0"

DATE: 22.05.31

DRAWN BY: L.H. / E.B.

ISSUE NO. / DATE : ISSUE NO. : 1

1. 22.05.31 SCHEMATIC DESIGN

DRAWING TITLE:
**EAST & WEST
CONDO ELEVATIONS**

PROJECT :

MEAFORD CONDO

COLLINGWOOD STREET
TOWN OF MEAFORD, ON
COUNTY OF GREY

PROJECT NO. : **21.657**

DRAWING NO. : **A-06**