



Legend

No.	Revision	Date	Int
B	ISSUED FOR CLIENT REVIEW & COMMENT	2022.03.21	KW
A	ISSUED FOR CLIENT REVIEW & COMMENT	2022.03.10	KW

THE CONTRACTOR SHALL CHECK AND VERIFY ALL DIMENSIONS AND REPORT ANY ERRORS OR OMISSIONS TO THE CONSULTANT BEFORE COMMENCING OR PROCEEDING WITH ANY WORK.
DO NOT SCALE THIS DRAWING.

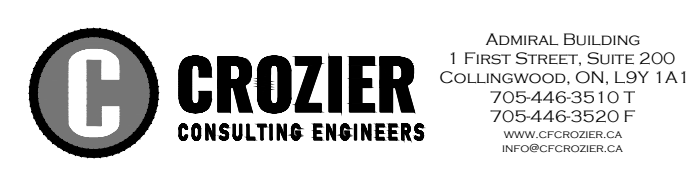

ADMIRAL BUILDING
1 FIRST STREET, SUITE 200
COLLINGWOOD, ON L3P 1A1
705-448-3510 T
705-448-3520 F
www.crozier.ca

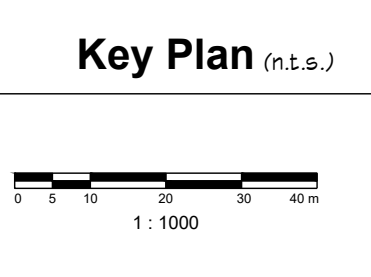

PROJECT
Meaford Haven
Municipality of Meaford

TITLE
BLOCK 4
CONCEPT SITE PLAN

Scale: 1:300
Date: 2022.03.10
CAD File: 5664_SP01_MOD
Drawn by: KW
Checked by: KW
JOB No.: 1930-5664

DRAWING No:
SP-1

Date Plotted: March 21, 2022. File Location: J:\1930\1930-Meaford-Haven-Development-External\Site Plan\2022_03_07\0664_SP01_MOD.dwg