


CODE	QNTY	COMMON NAME	BOTANICAL NAME	SIZE	FORM	SPACING	DETAIL	NOTES
DECIDUOUS TREES								
TcC	3	CORINTHIAN LINDEN	Tilia cordata Corinthian	60 mm	W.B.	9.0 m o/c	D-1	Full Form
PsK	1	KWANZAN FLOWERING CHERRY	Prunus serrulata 'Kwanzan'	60 mm	W.B.	As shown	D-1	Full Form
CONIFEROUS TREES								
Pg	1	WHITE SPRUCE	Picea glauca	200cm ht	W.B.	As shown	D-2	Full Form
CONIFEROUS SHRUBS								
PmP	2	MUGHO PINE	Pinus mugo var. pumilio	60 cm	Pot	1.50 m o/c	D-3	Full form / Container grown
Tax	8	RISING STAR YEW	Taxus x media Rising Star	3 gal	Pot	0.6m o/c	D-3	Full form / Container grown

DECIDUOUS SHRUBS								
EaC	22	DWARF WINGED BURNING BUSH	Euonymus alatus 'Compactus'	60 cm	Pot	1.60 m o/c	D-3	Full form / Container grown
Rr	35	NEARLY WILD ROSE	Rosa rugosa 'Nearly Wild'	60 cm	Pot	1.0m o/c	D-3	Full form / Container grown
Hym	35	TWIST-N-SHOUT HYDRANGEA	Hydrangea macrophylla 'Twist-n-Shout'	60 cm	Pot	1.0m o/c	D-3	Full form / Container grown
PERENNIALS								
Hos	39	RAINFOREST SURPRISE HOSTA	Hosta x 'Rainforest Surprise'	1 gal	Pot	0.6 m o/c	n/a	Full form / Container grown
Heu	22	CORAL BELLS	Heuchera macrochiza 'Autumn Bride'	1 gal	Pot	0.6 m o/c	n/a	Full form / Container grown

PLANT LIST

REFER TO PLANTING NOTES AND DETAILS ON LP-2

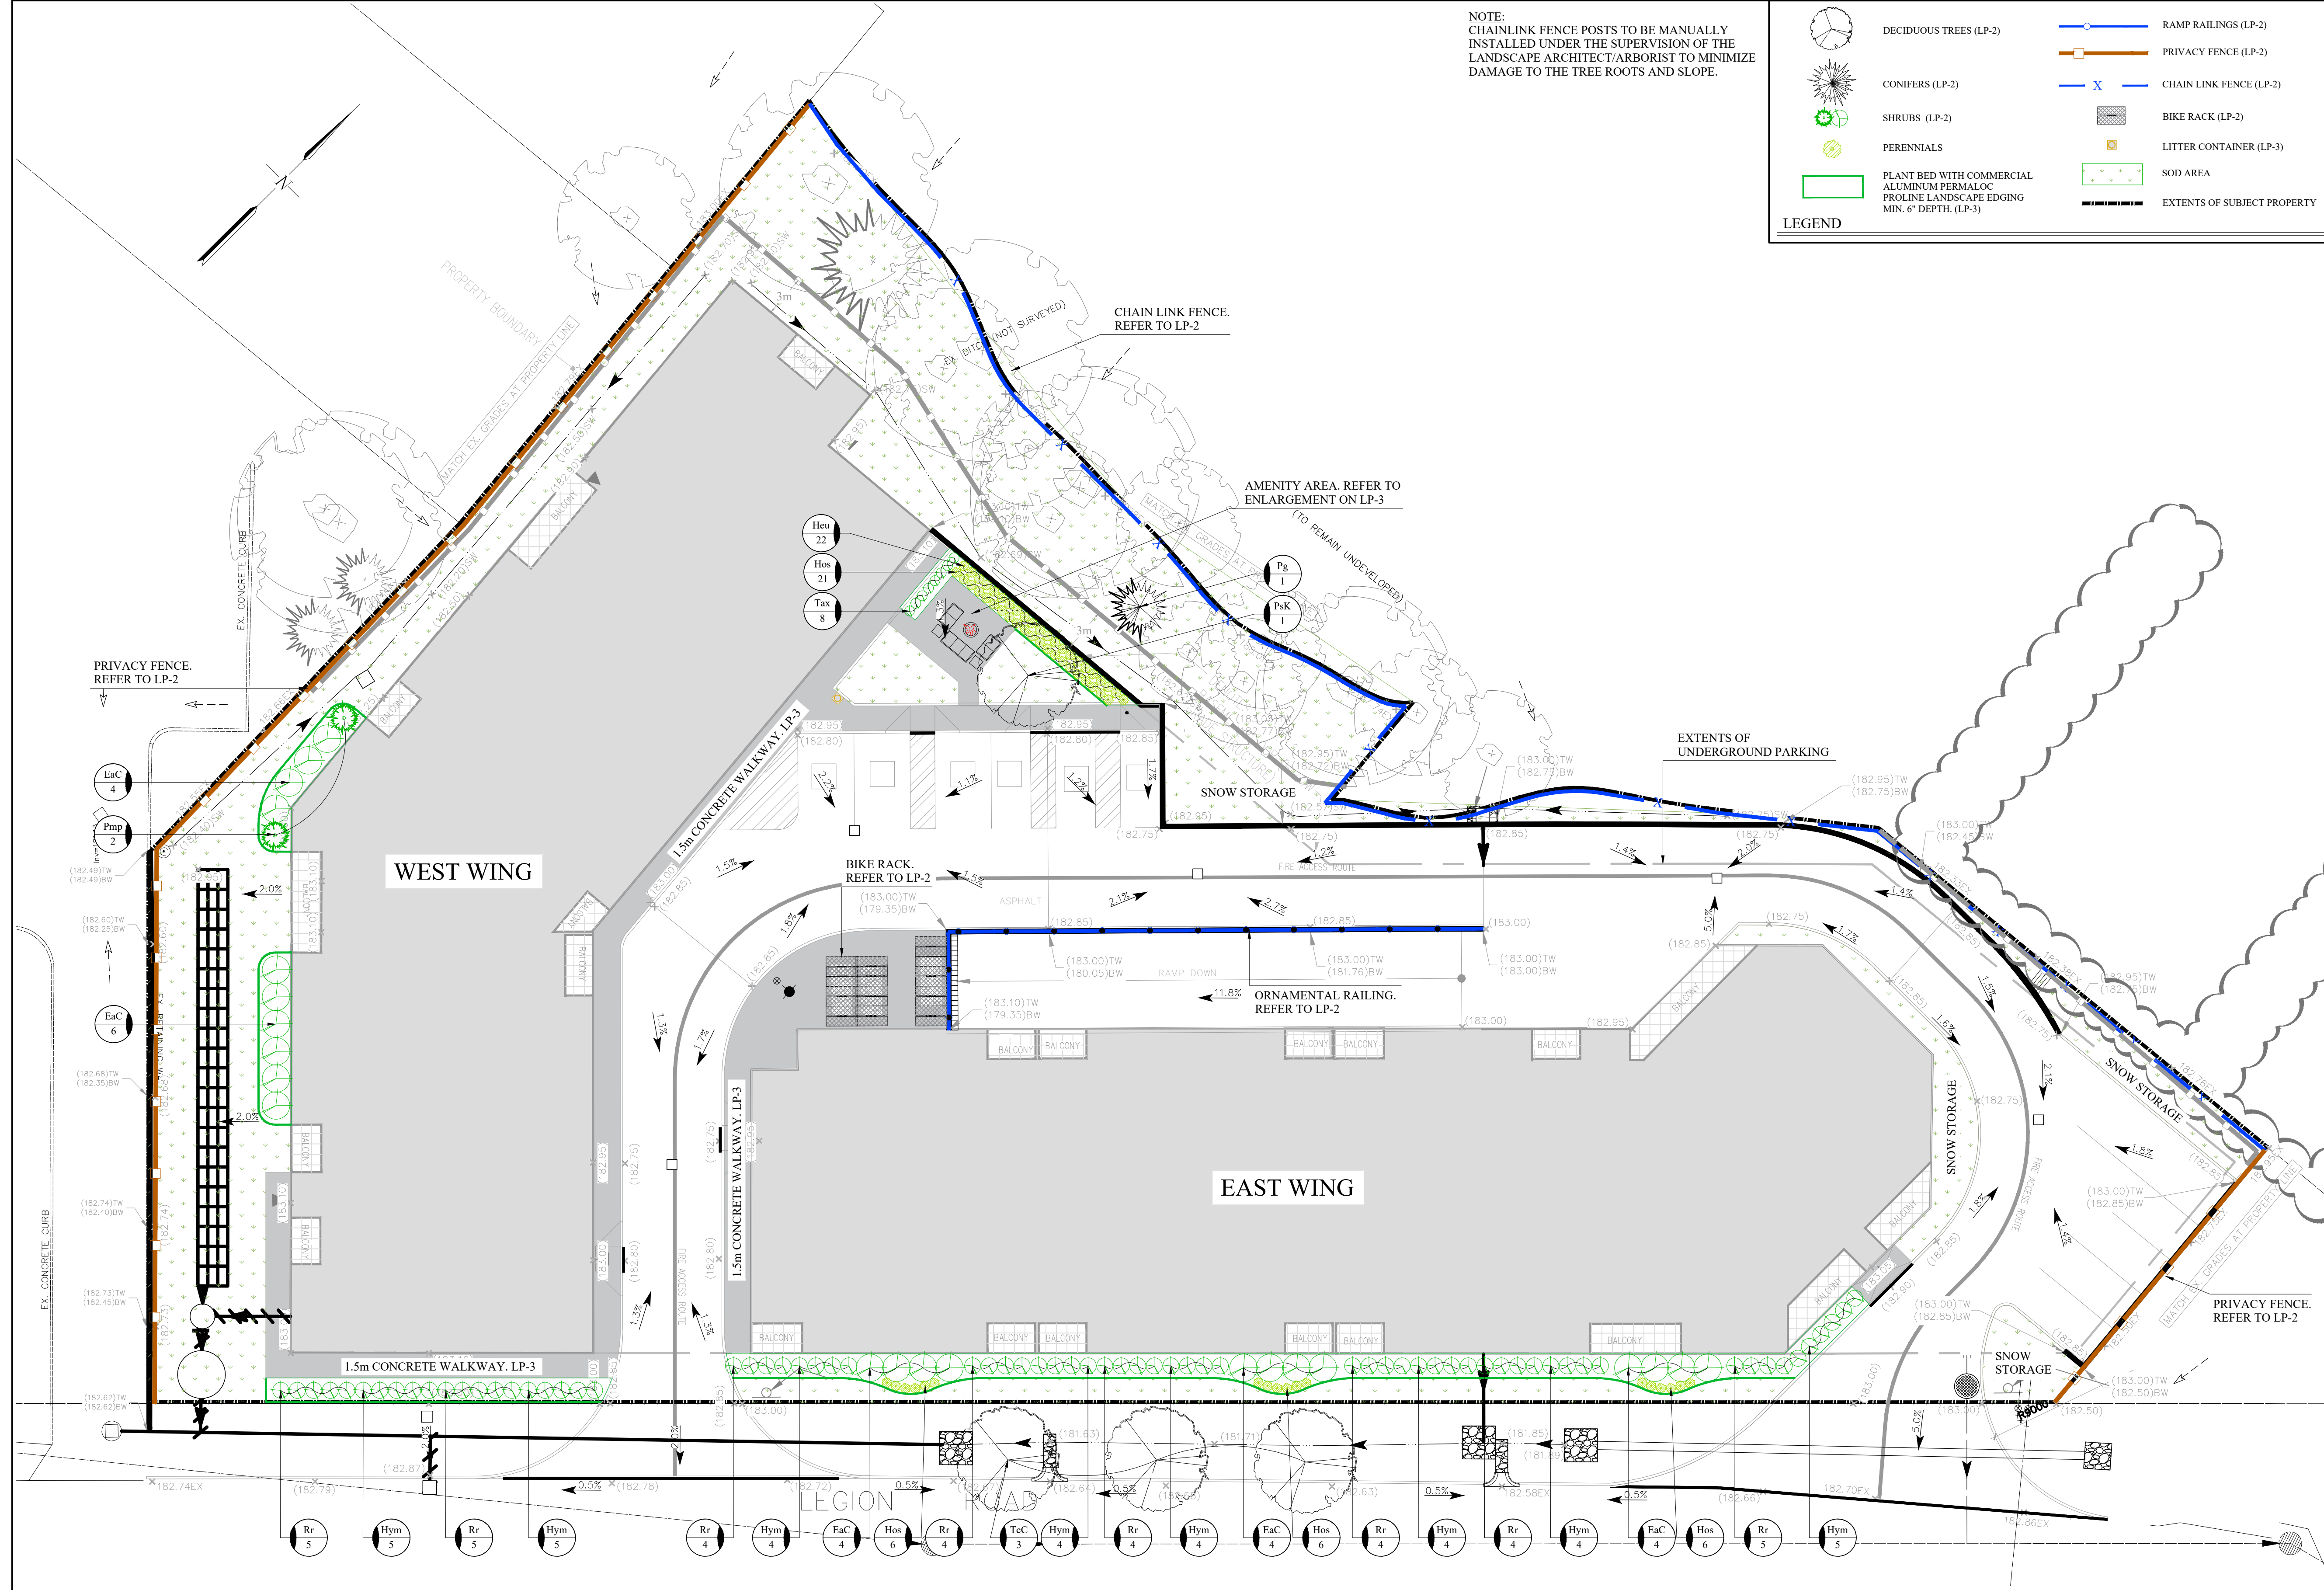

GENERAL NOTES

CONTRACTOR IS RESPONSIBLE FOR ALL LOCATES INCLUDING ALL UNDERGROUND SERVICES PRIOR TO ANY EXCAVATION OR INSTALLATIONS. THE CONTRACTOR IS REQUIRED TO NOTIFY THE VARIOUS UTILITY COMPANIES 48 HOURS PRIOR TO THE COMMENCEMENT OF ANY WORK.

ANY ACCOMPANYING DOCUMENTATION RELATING TO THE LANDSCAPE PLAN AND/OR PRESERVATION PLAN SUCH AS TENDER DOCUMENTS AND CHANGE NOTICES ARE TO BE ENDORSED BY J.D.B. ASSOCIATES LIMITED PRIOR TO THE BEGINNING OF ANY SITE WORKS. IN THE EVENT THAT OF A DISCREPANCY THE DRAWING SHALL BE ASSUMED CORRECT.

IT IS THE RESPONSIBILITY OF THE PERSON OR PERSONS RESPONSIBLE FOR THE CONSTRUCTED WORKS TO NOTIFY THE LANDSCAPE ARCHITECT WHEN PREPARED FOR ANY REQUIRED INSPECTIONS AND SIGN-OFFS.

SCHEDULED MEETINGS SHALL TAKE PLACE AT THE CLOSEST MUTUALLY CONVENIENT TIME.

No.	REVISION	DATE	APRVD.
1.	CLIENT REVIEW	August 6, 2020	SIT
2.	SUBMISSION TO THE TOWN	Sept. 23, 2020	MC
3.	RESUBMISSION AS PER COMMENTS	May 6, 2021	MC
4.	REVISIONS AS PER UPDATED SITE PLAN	June 9, 2021	MC
FINAL FOR REGISTRATION			


BASE INFORMATION PROVIDED BY: ANDREW BERMAN ARCHITECT

ALL DRAWINGS AND SPECIFICATIONS ARE INSTRUMENTS OF SERVICE AND ARE THE PROPERTY OF J. D. B. ASSOCIATES LIMITED. DRAWINGS ARE NOT TO BE MODIFIED AND/OR REPRODUCED WITHOUT THE WRITTEN CONSENT OF J.D.B. ASSOCIATES LIMITED. REPRODUCTION OF DRAWINGS IN ANY FORM WITHOUT THE CONSENT OF J.D.B. ASSOCIATES LIMITED VOIDS THE DRAWING AT WHICH TIME J.D.B. ASSOCIATES LIMITED ACCEPTS NO LIABILITY FOR THE DRAWING CONTENT OR WORKS RESULTING FROM SAID REPRODUCTION. DRAWINGS MAY BE REPRODUCED BY MUNICIPAL AND GOVERNMENT AGENCIES RESPONSIBLE FOR APPROVALS FOR THEIR OWN USE. J. D. B. ASSOCIATES RESERVES THE RIGHT TO WITHDRAW ANY DRAWINGS FROM GOVERNMENT OR MUNICIPAL AGENCIES WHETHER APPROVED OR NOT IN THE EVENT THAT ACCOUNTS ARE NOT SETTLED OR REMAIN OUTSTANDING.

IT IS THE RESPONSIBILITY OF THE CONTRACTOR TO VERIFY ALL DIMENSIONS ON THE SITE AND REPORT ANY DISCREPANCIES OR VARIATIONS FROM THE SUPPLIED INFORMATION TO THE LANDSCAPE ARCHITECT WITH THE PROJECT. J. D. B. ASSOCIATES LIMITED IS NOT RESPONSIBLE FOR THE ACCURACY OF SURVEY, ARCHITECTURAL, MECHANICAL, ENGINEERING OR ELECTRICAL INFORMATION SHOWN ON THE DRAWING. FOR FURTHER INFORMATION, REFER TO APPROPRIATE SURVEY, ARCHITECTURAL, MECHANICAL, ENGINEERING OR ELECTRICAL DRAWINGS PRIOR TO PROCEEDING WITH ANY WORKS.

THIS DRAWING IS NOT TO BE SCALED.

DATE: _____
PRINT NAME: _____
SIGNED OWNER/CLIENT: _____

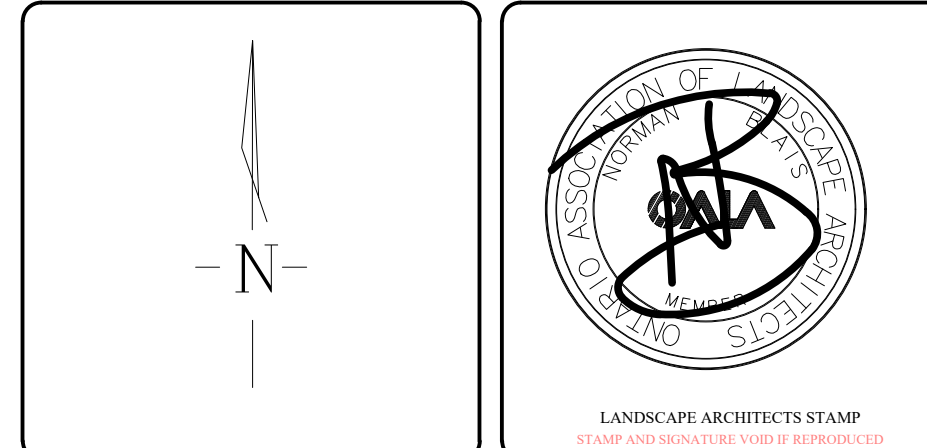

JDB ASSOCIATES LTD.
Urban Designers
Landscape Architects
Arborsit
274 Burton Ave., Suite 1201
Barrie, Ontario
L4N 5W4
Fax: 705-722-5660
Tel: 705-722-6278

GEORGIAN BAY TERRACE
1 LEGION STREET
MEAFORD
LANDSCAPE PLAN

SCALE:	DATE:	DESIGNED BY:	REVIEWED BY:
1:200	August 5, 2020	SIT	NB
TOWN FILE No.	OUR FILE REF. #	DRAWN BY:	LP-1
	13-20	SIT	

LANDSCAPE PLAN

