
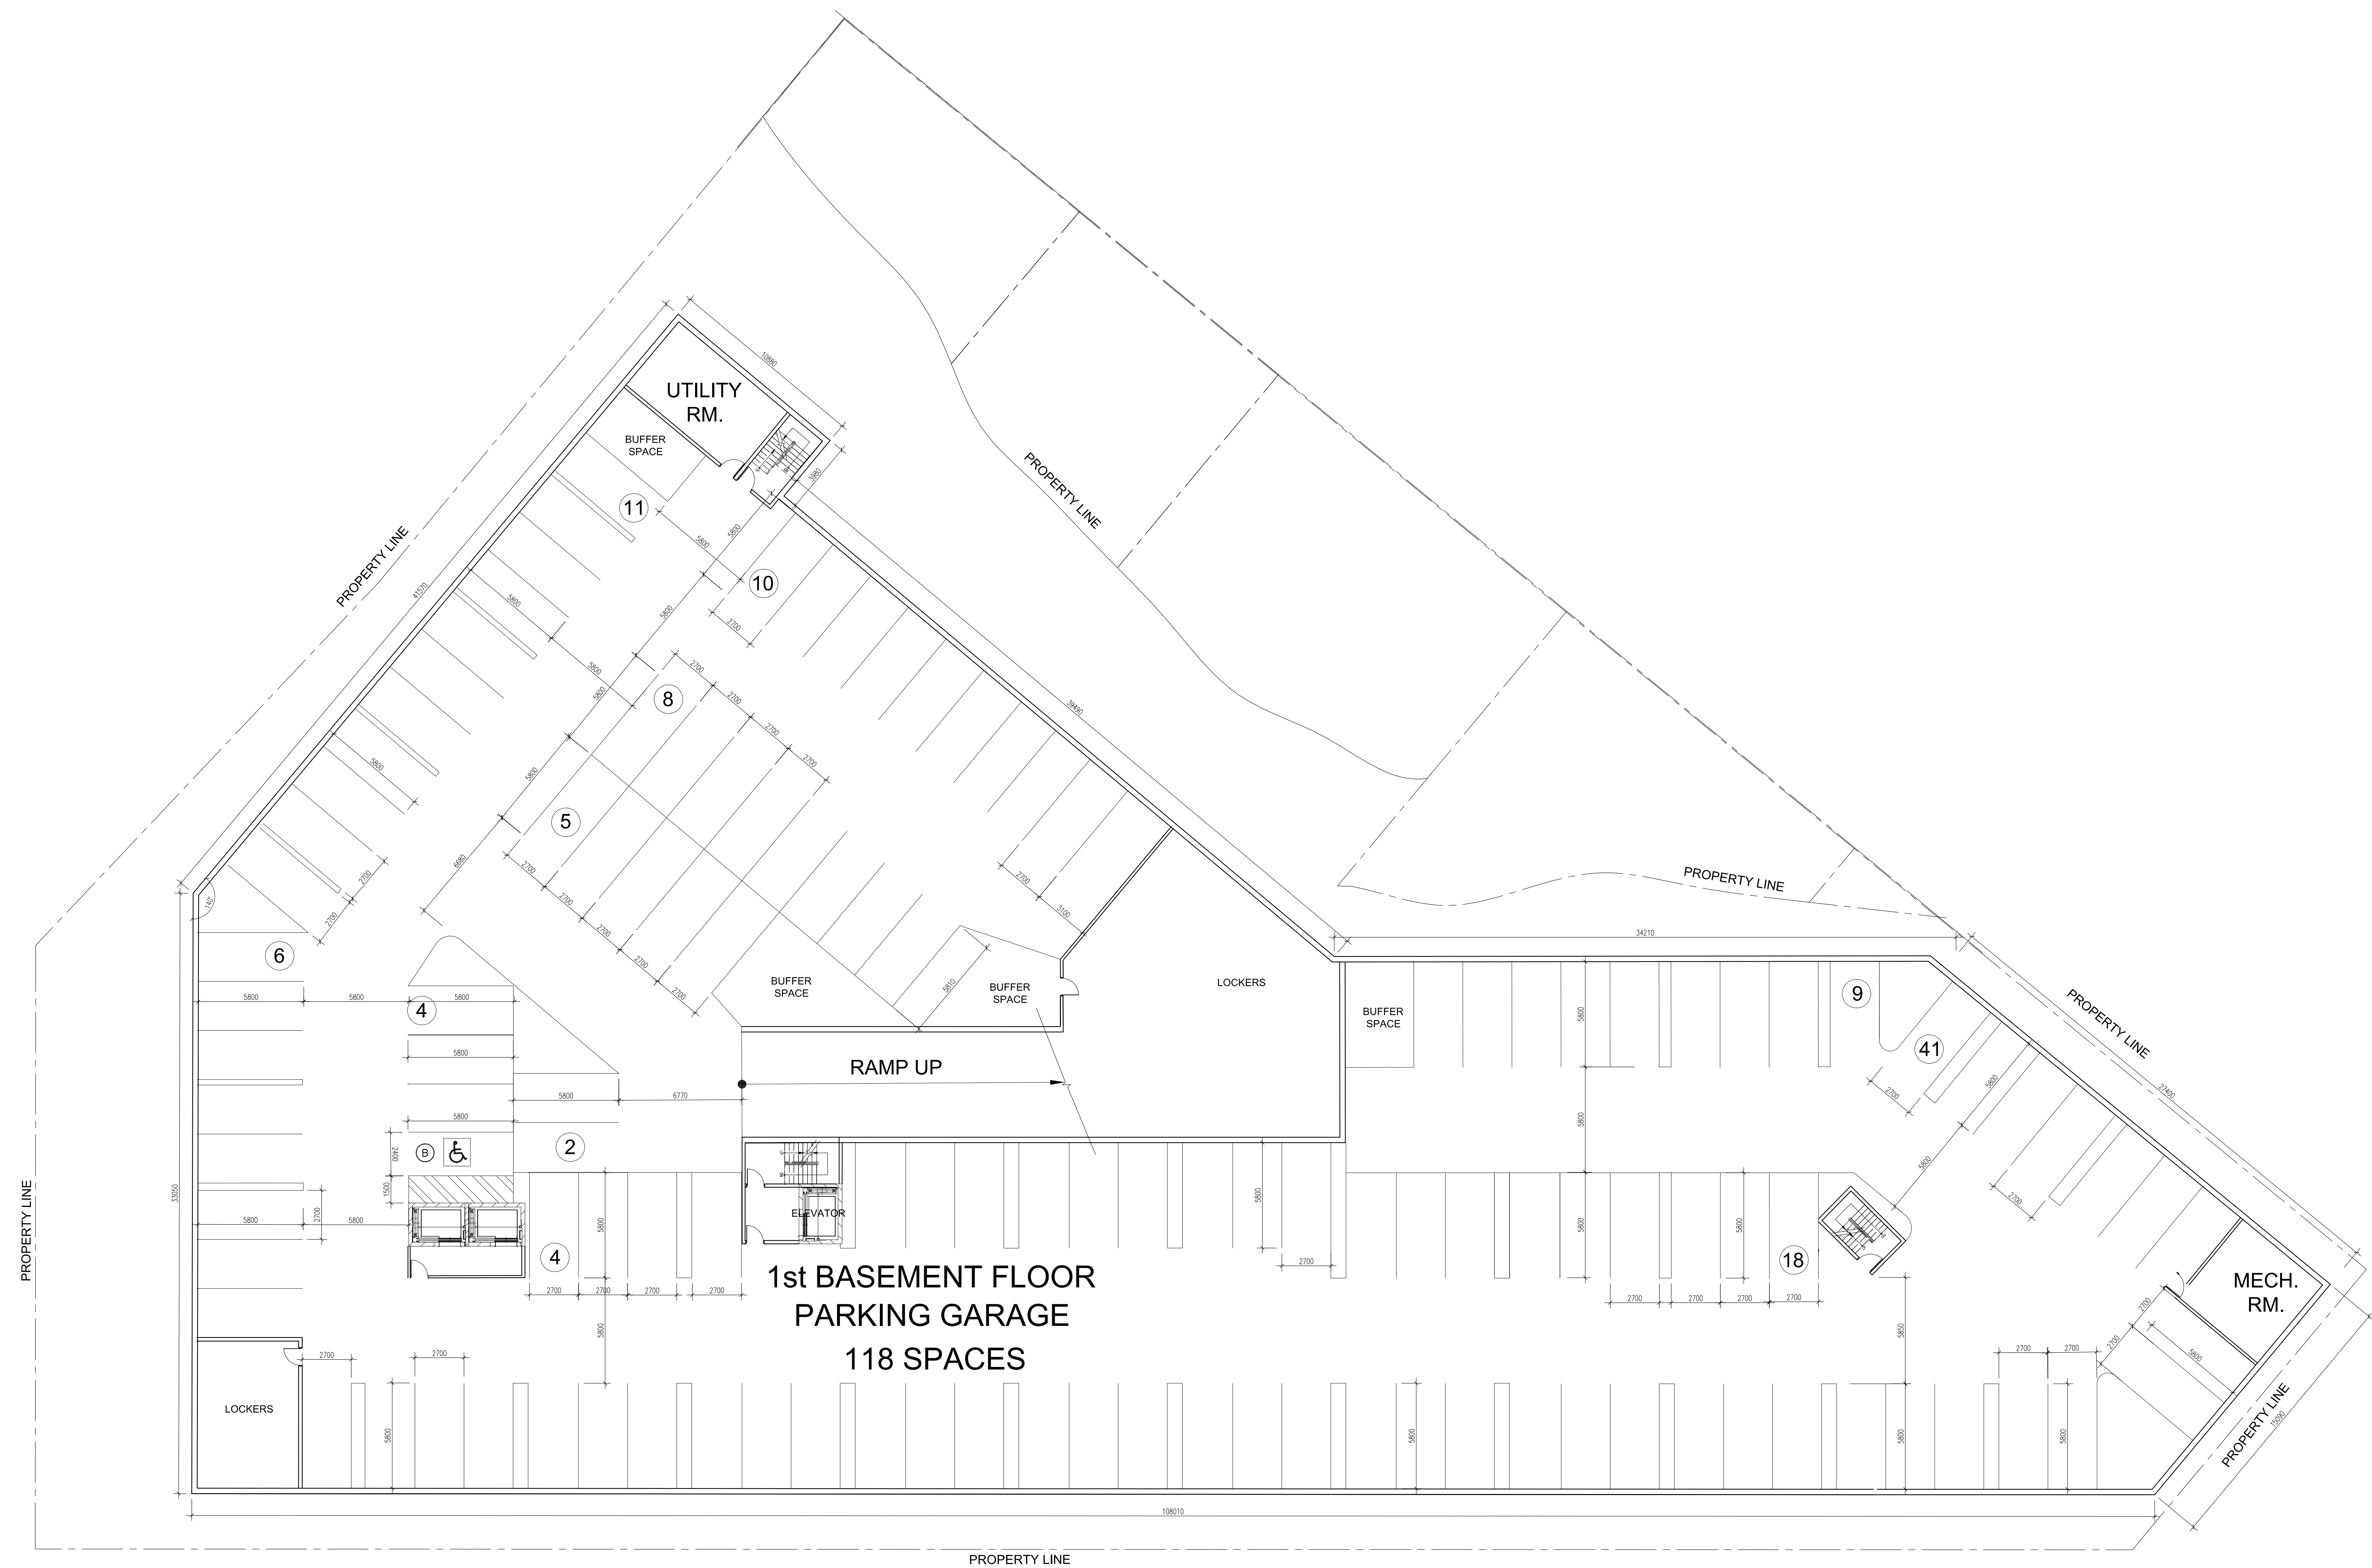


DRAWING NOTES

- THIS DRAWING IS THE PROPERTY OF ANDRE SHERMAN ARCHITECT IN CONFORMITY WITH CURRENT COPYRIGHT LEGISLATION UNDER THE ARCHITECTS ACT OF ONTARIO AND SHALL NOT BE REPRODUCED IN WHOLE OR IN PART WITHOUT THE PRIOR WRITTEN APPROVAL OF THE ARCHITECT.
-  DETAIL DRAWING DIAGRAM
DRAWING NUMBER
 DETAILS ARE CROSS REFERENCED BY THE ABOVE SYMBOL.
- DRAWINGS ARE NOT TO BE SCALED. TOLERANCES MAY APPLY TO DIMENSIONS REFERRING TO EXISTING BUILDING OR SITE CONDITIONS.
- THE CONTRACTOR SHALL VERIFY ALL SITE CONDITIONS, DIMENSIONS, DRAWINGS, DETAILS AND SPECIFICATIONS, AND REPORT ANY DISCREPANCIES TO THE ARCHITECT IN WRITING AT LEAST ONE WEEK BEFORE ORDERING OR INSTALLING CONSTRUCTION MATERIALS OR MAKING ANY MATERIAL CHANGES TO THE WORK INVOLVING SUCH DISCREPANCIES, ERRORS OR OMISSIONS. SHOULD THE CONTRACTOR FAIL TO OBSERVE THESE CONDITIONS, THE ADDITIONAL EXPENSE FOR REMEDIAL WORK SHALL BECOME THE RESPONSIBILITY OF THE CONTRACTOR AND NOT OF THE ARCHITECT UNDER ANY CIRCUMSTANCE.
- ANY CONSTRUCTION DETAIL CHANGES, SUBSTITUTIONS OF MATERIALS OR SPECIFIED ITEMS ARE NOT ACCEPTABLE UNLESS WRITTEN APPROVAL OR REVISION DRAWINGS INDICATING THE CHANGE(S) HAVE BEEN OBTAINED FROM THE ARCHITECT.
- READ ALL DRAWINGS IN CONJUNCTION WITH THE GENERAL NOTES AND SPECIFICATIONS.
- REPORT IN WRITING ALL UNCOVERED DISCREPANCIES OR CHANGES REQUESTED BY THE AUTHORITIES HAVING JURISDICTION IN WRITING TO THE ARCHITECT PRIOR TO CONSTRUCTION, MANUFACTURING OR INSTALLATION. ANY DRAWING REVISIONS MUST BE PREPARED BY THE ARCHITECT OR OTHER CONSULTANT(S) AS DIRECTED BY THE ARCHITECT.



1 2nd BASEMENT FLOOR PLAN (SCHEMATIC)
 SKA-1A SCALE 1:150

Architect of Record:
 **ANDRE SHERMAN ARCHITECT**
 135 HOLMES AVE. TORONTO, ON, M2N 4M5
 TEL: (416) 733-9000 E-mail: info@shermanarchitect.com



Revisions:

No.	Date	Rev.
1	19/06/20	FOR CLIENT REVIEW
2	13/07/20	FOR CLIENT REVIEW
3	14/07/20	FOR CLIENT REVIEW
4	16/07/20	FOR CLIENT REVIEW
5	10/08/20	FOR CLIENT REVIEW
6	10/09/20	FOR SITE PLAN APPROVAL
7	19/04/21	FOR REVIEW
8	22/04/21	FOR REVIEW
9	24/04/21	FOR REVIEW
10	21/04/26	FOR REVIEW
11	21/06/03	FOR REVIEW
12	21/06/07	FOR SITE PLAN APPROVAL
13	21/07/01	FOR SITE PLAN APPROVAL

Project Name:
GEORGIAN BAY TERRACE

1 LEGION STREET, MEAFORD, ON.

Drawing Title:
1st BASEMENT FLOOR PLAN

SCALE: 1:150	DATE: 19/06/20
DRAWN BY: AS	CHECKED BY:
DRAWING NO.: SKA-1A	