


SITE PLANTING LEGEND:

PLANT SYMBOL	PLANT NAME	CT / CAL
	WF WESTERN BRACKENFERN <i>Pteridium aquilinum</i>	18
	HE SUNFLOWERS <i>Helianthus</i>	6
	CE COTONEASTER <i>Cotoneaster horizontalis</i>	8 - 3&5 Gal Pots
	SP WHITE SPRUCE <i>Picea Glauca</i>	14 - 20mm
	N/A BEECH TREE (EXISTING) <i>Based on observations from surveyor</i>	1 ~125mm

452 SYKES STREET PLANTING PLAN

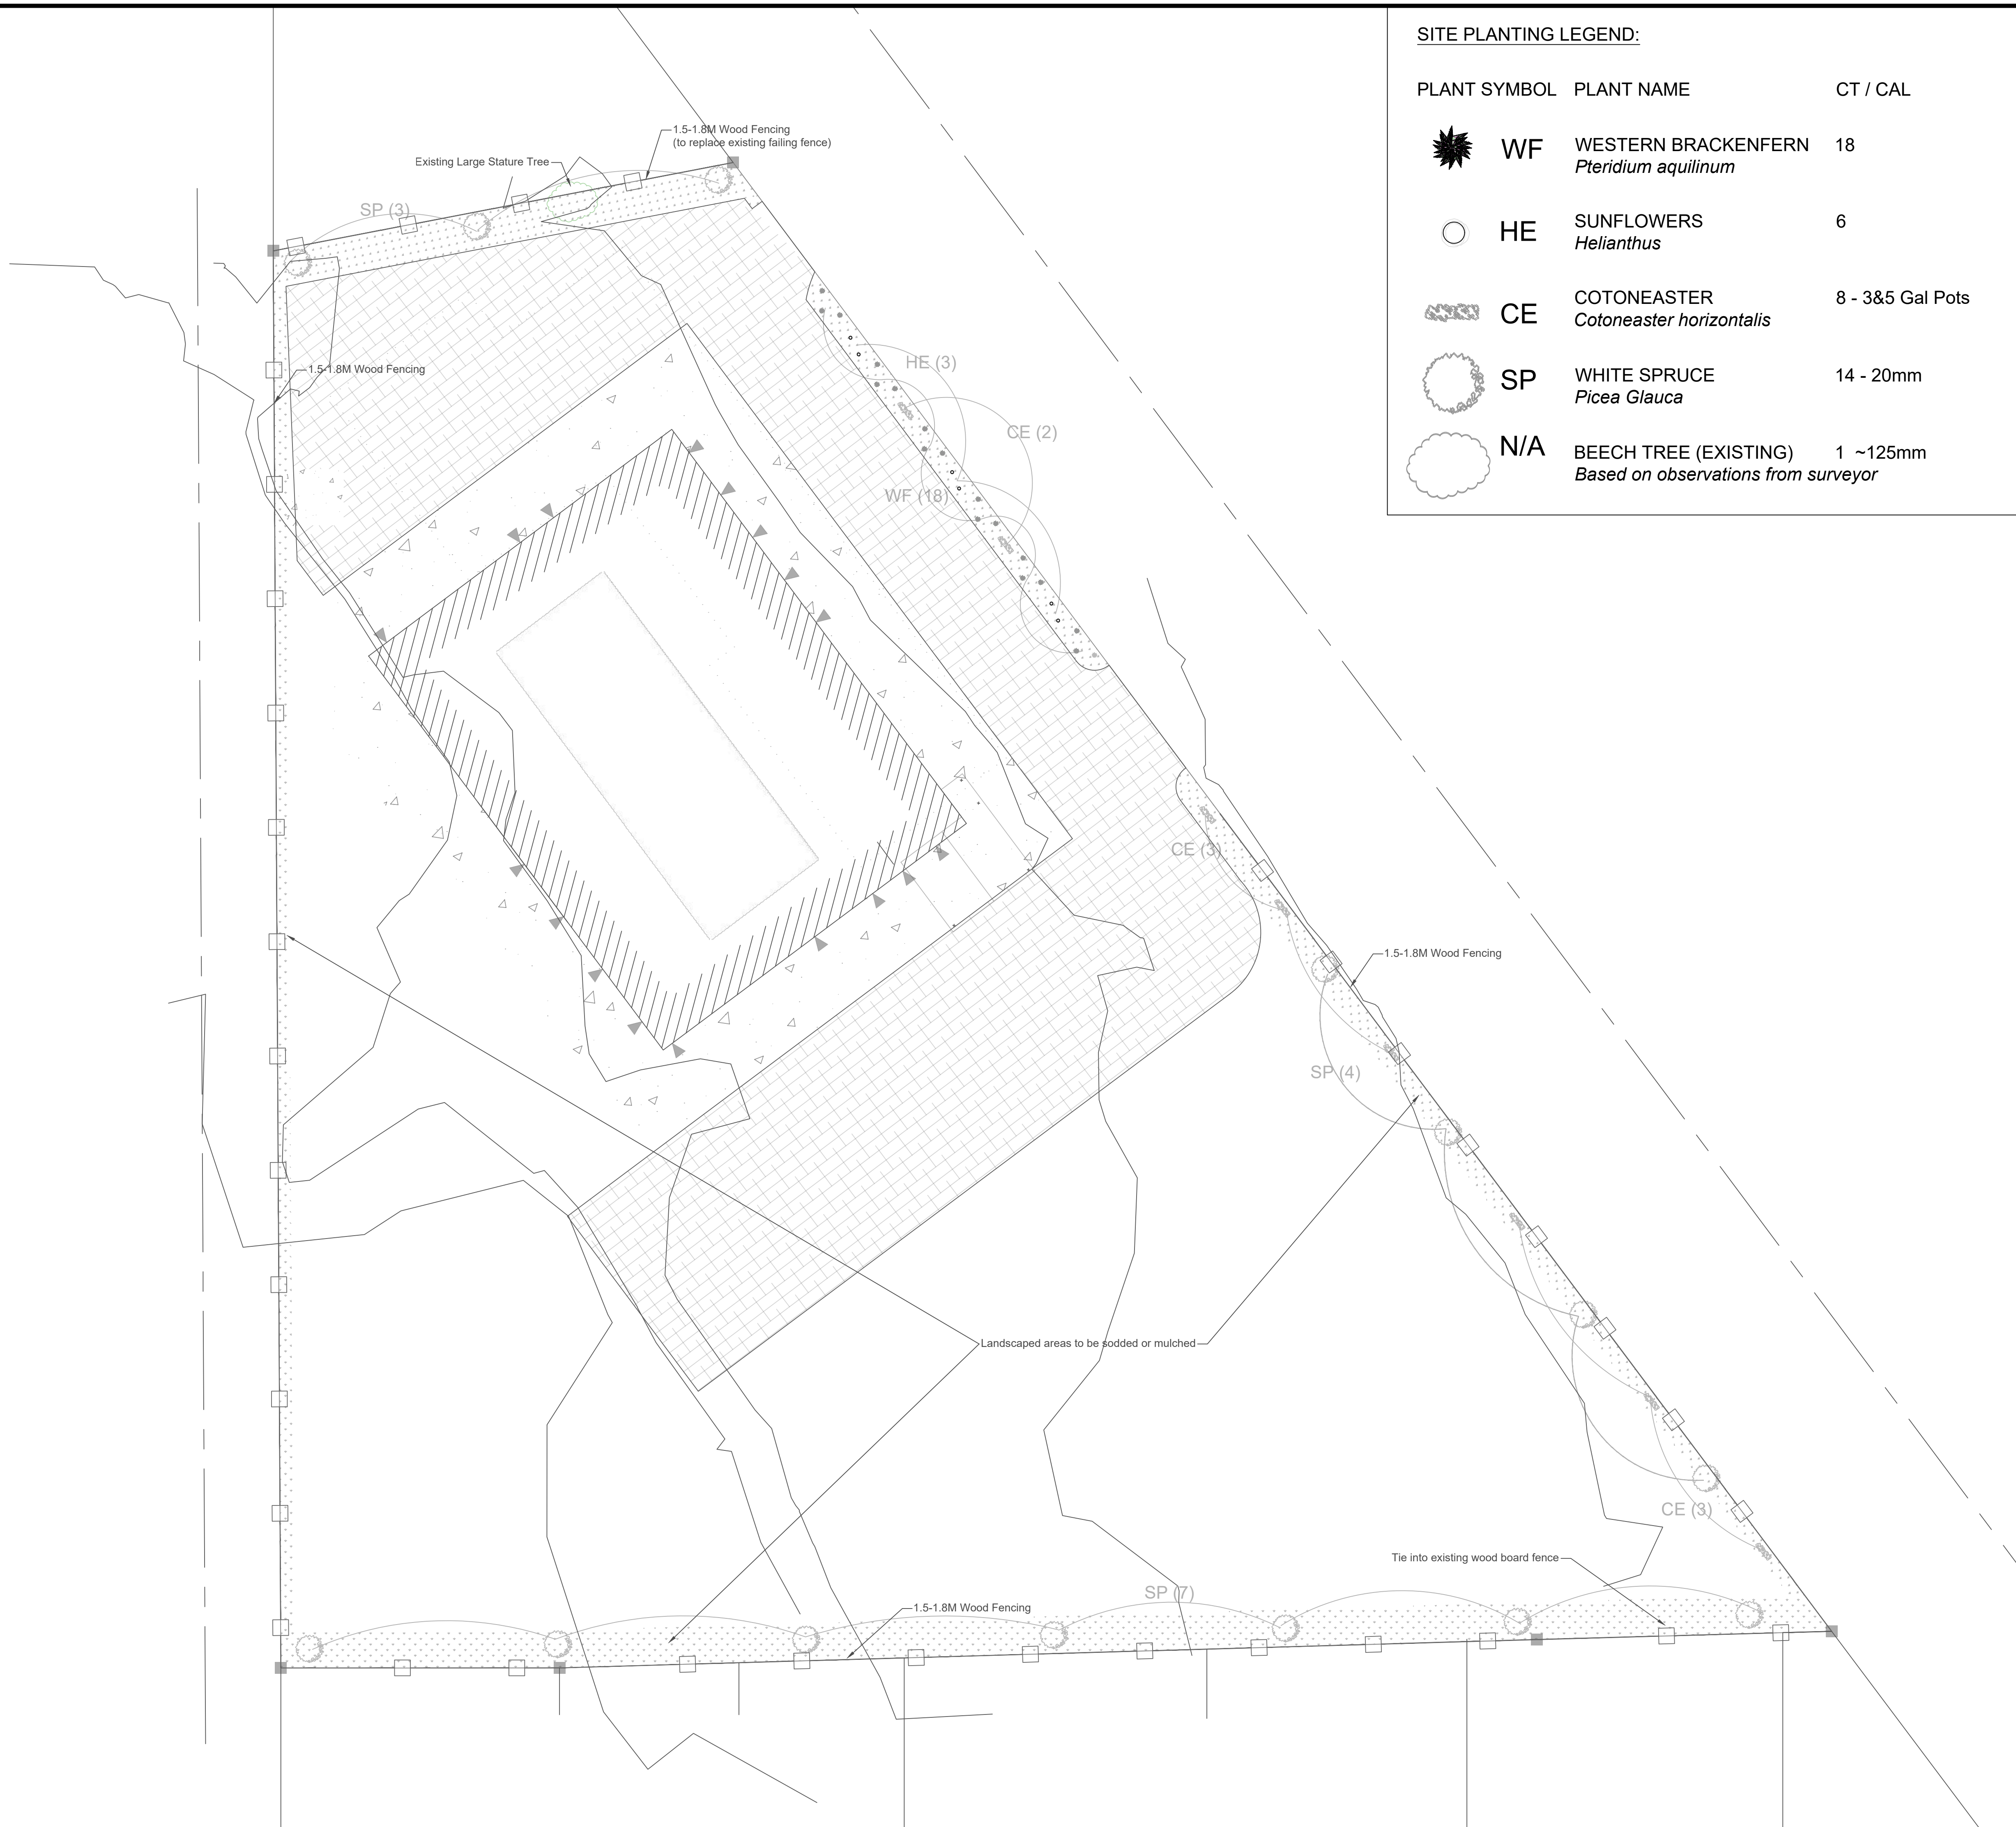

VERSION HISTORY

VERSION	TITLE	PREPARED
1	FOR SITE PLAN SUBMISSION	JAN 13, 2024

PREPARED BY: BTONCIC

PRINTED ON: JAN 15, 2024

