



CLIENT
 AvranceCorp Developments


W : www.avrancecorp.com
 4205 Keele St, North York, ON M3J 3T8

These drawings contain copyright belonging to the Architect. Contractor, subcontractor and supplier must check and verify all dimensions and conditions on the job and report any discrepancies to the Architect before proceeding with the work.

All drawings and related documents shall not be reproduced in whole or in part without written permission from the Architect.

Do not scale drawings.

Rev	Issued For	Date	Initials
0	SPA	2024-08-27	M.A

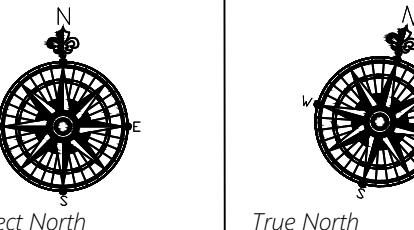

PROJECT TITLE:

GBH - GEORGIAN
 BAY HARBOUR
 Condo Development

23-37 Trowbridge St,
 Meaford, ON

PROJECT NO.
LC24-081

DRAWING TITLE:


PHOTOMETRIC STUDY 1

Drawn By	M.A
Checked By	M.A
Date	2024-08-27

SHEET NO.

L-01

TROWBRIDGE STREET

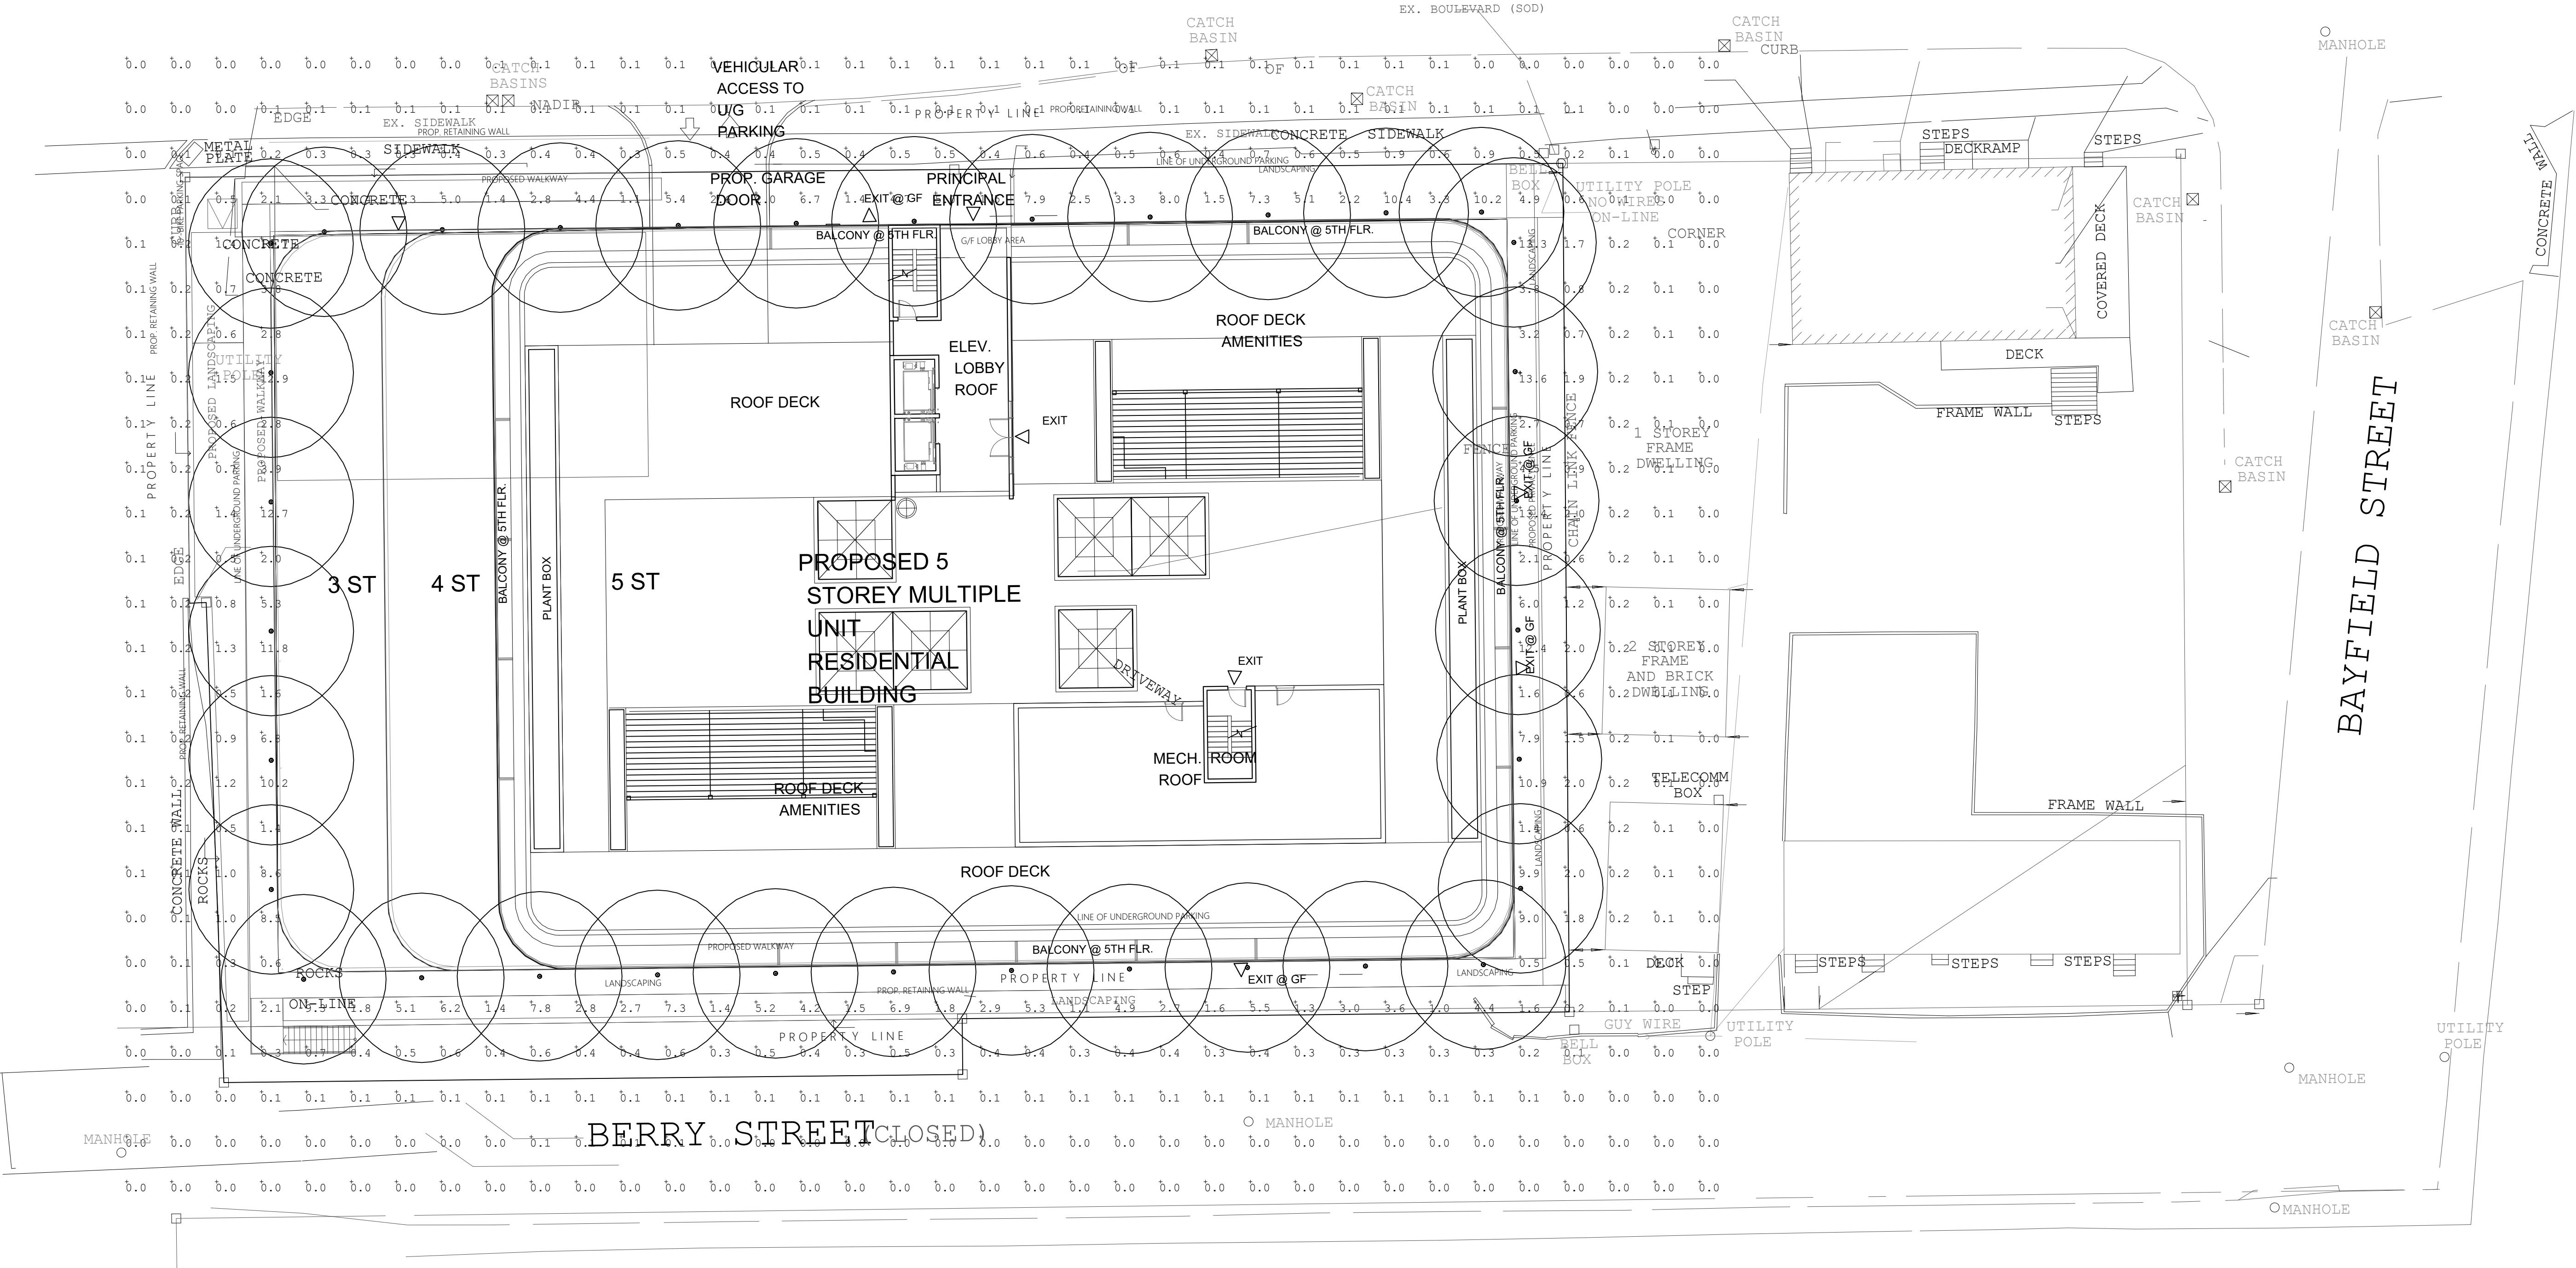

BIG HEAD RIVER

Luminaire Schedule

Symbol	Qty	Description	Tag	LLF	Luminaire Lumens	Luminaire Watts	Total Watts	Mounting Height
⊕	34	WCY-6LS2-Q-3C-XX-P-30K-80d-Down-69151-69433	W	0.900	1953	18.7299	636.817	9

Calculation Summary

Label	CalcType	Units	Avg	Max	Min	Avg/Min	Max/Min
CalcPts_At Grade	Illuminance	Fc	1.12	13.6	0.0	N.A.	N.A.



RA LUMBAO
ARCHITECTS INC.



CONSULTING

www.brownconsulting.com




CLIENT
 AvrancCorp
Developments

W : www.advrancecorp.com
4205 Keele St, North York, ON M3J 378

The drawings contain copyright belonging to the Architect. Contractor, subcontractor and suppliers must check and verify all dimensions and conditions on the drawings and report any discrepancies to the Architect before proceeding with the work.

drawings and
roduced in wh
mission from i
not scale draw

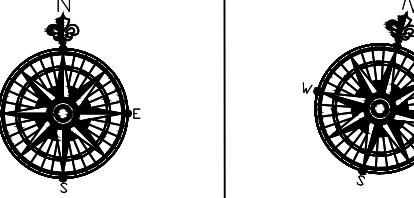

PROJECT TITLE:

BH - GEORGIAN AY HARBOUR ondo Development

37 Trowbridge St.,
Gatineau, ON

DRAWING TITLE:

HOTOMETRIC STUDY 2

Luminaire Schedule									
Symbol	Qty	Description	Tag	LLF	Luminaire Lumens	Luminaire Watts	Total Watts	Mounting Height	
④	34	WCY-6LS2-Q-3C-XX-P-30K-80d-Down-69151-69433	W	0.900	1953	18.7299	636.817	9	

I -02



RA LUMBAO
ARCHITECTS INC.




CLIENT
 AvranceCorp
Developments

W : www.advrancecorp.com
4205 Keele St, North York, ON M3J 378

These drawings contain copyright belonging to the Architect. Contractor, subcontractor and suppliers must check and verify all dimensions and conditions on the job and report any discrepancies to the Architect before proceeding with the work.

drawings and related documents shall not be produced in whole or in a part without written permission from the Architect.

not scale drawings.

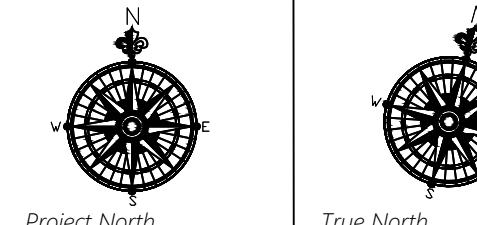

PROJECT TITLE:

GBH - GEORGIAN BAY HARBOUR Condo Development

23-37 Trowbridge St.,
Meadford, ON

PROJECT
NO. **LC24**

DRAWING TITLE.

RENDERING 1

Drawn By	M.A
Checked By	M.A
Date	2024-08-27

SHEET
NO. L-03

